


front elevation

side elevation

rear elevation

side elevation

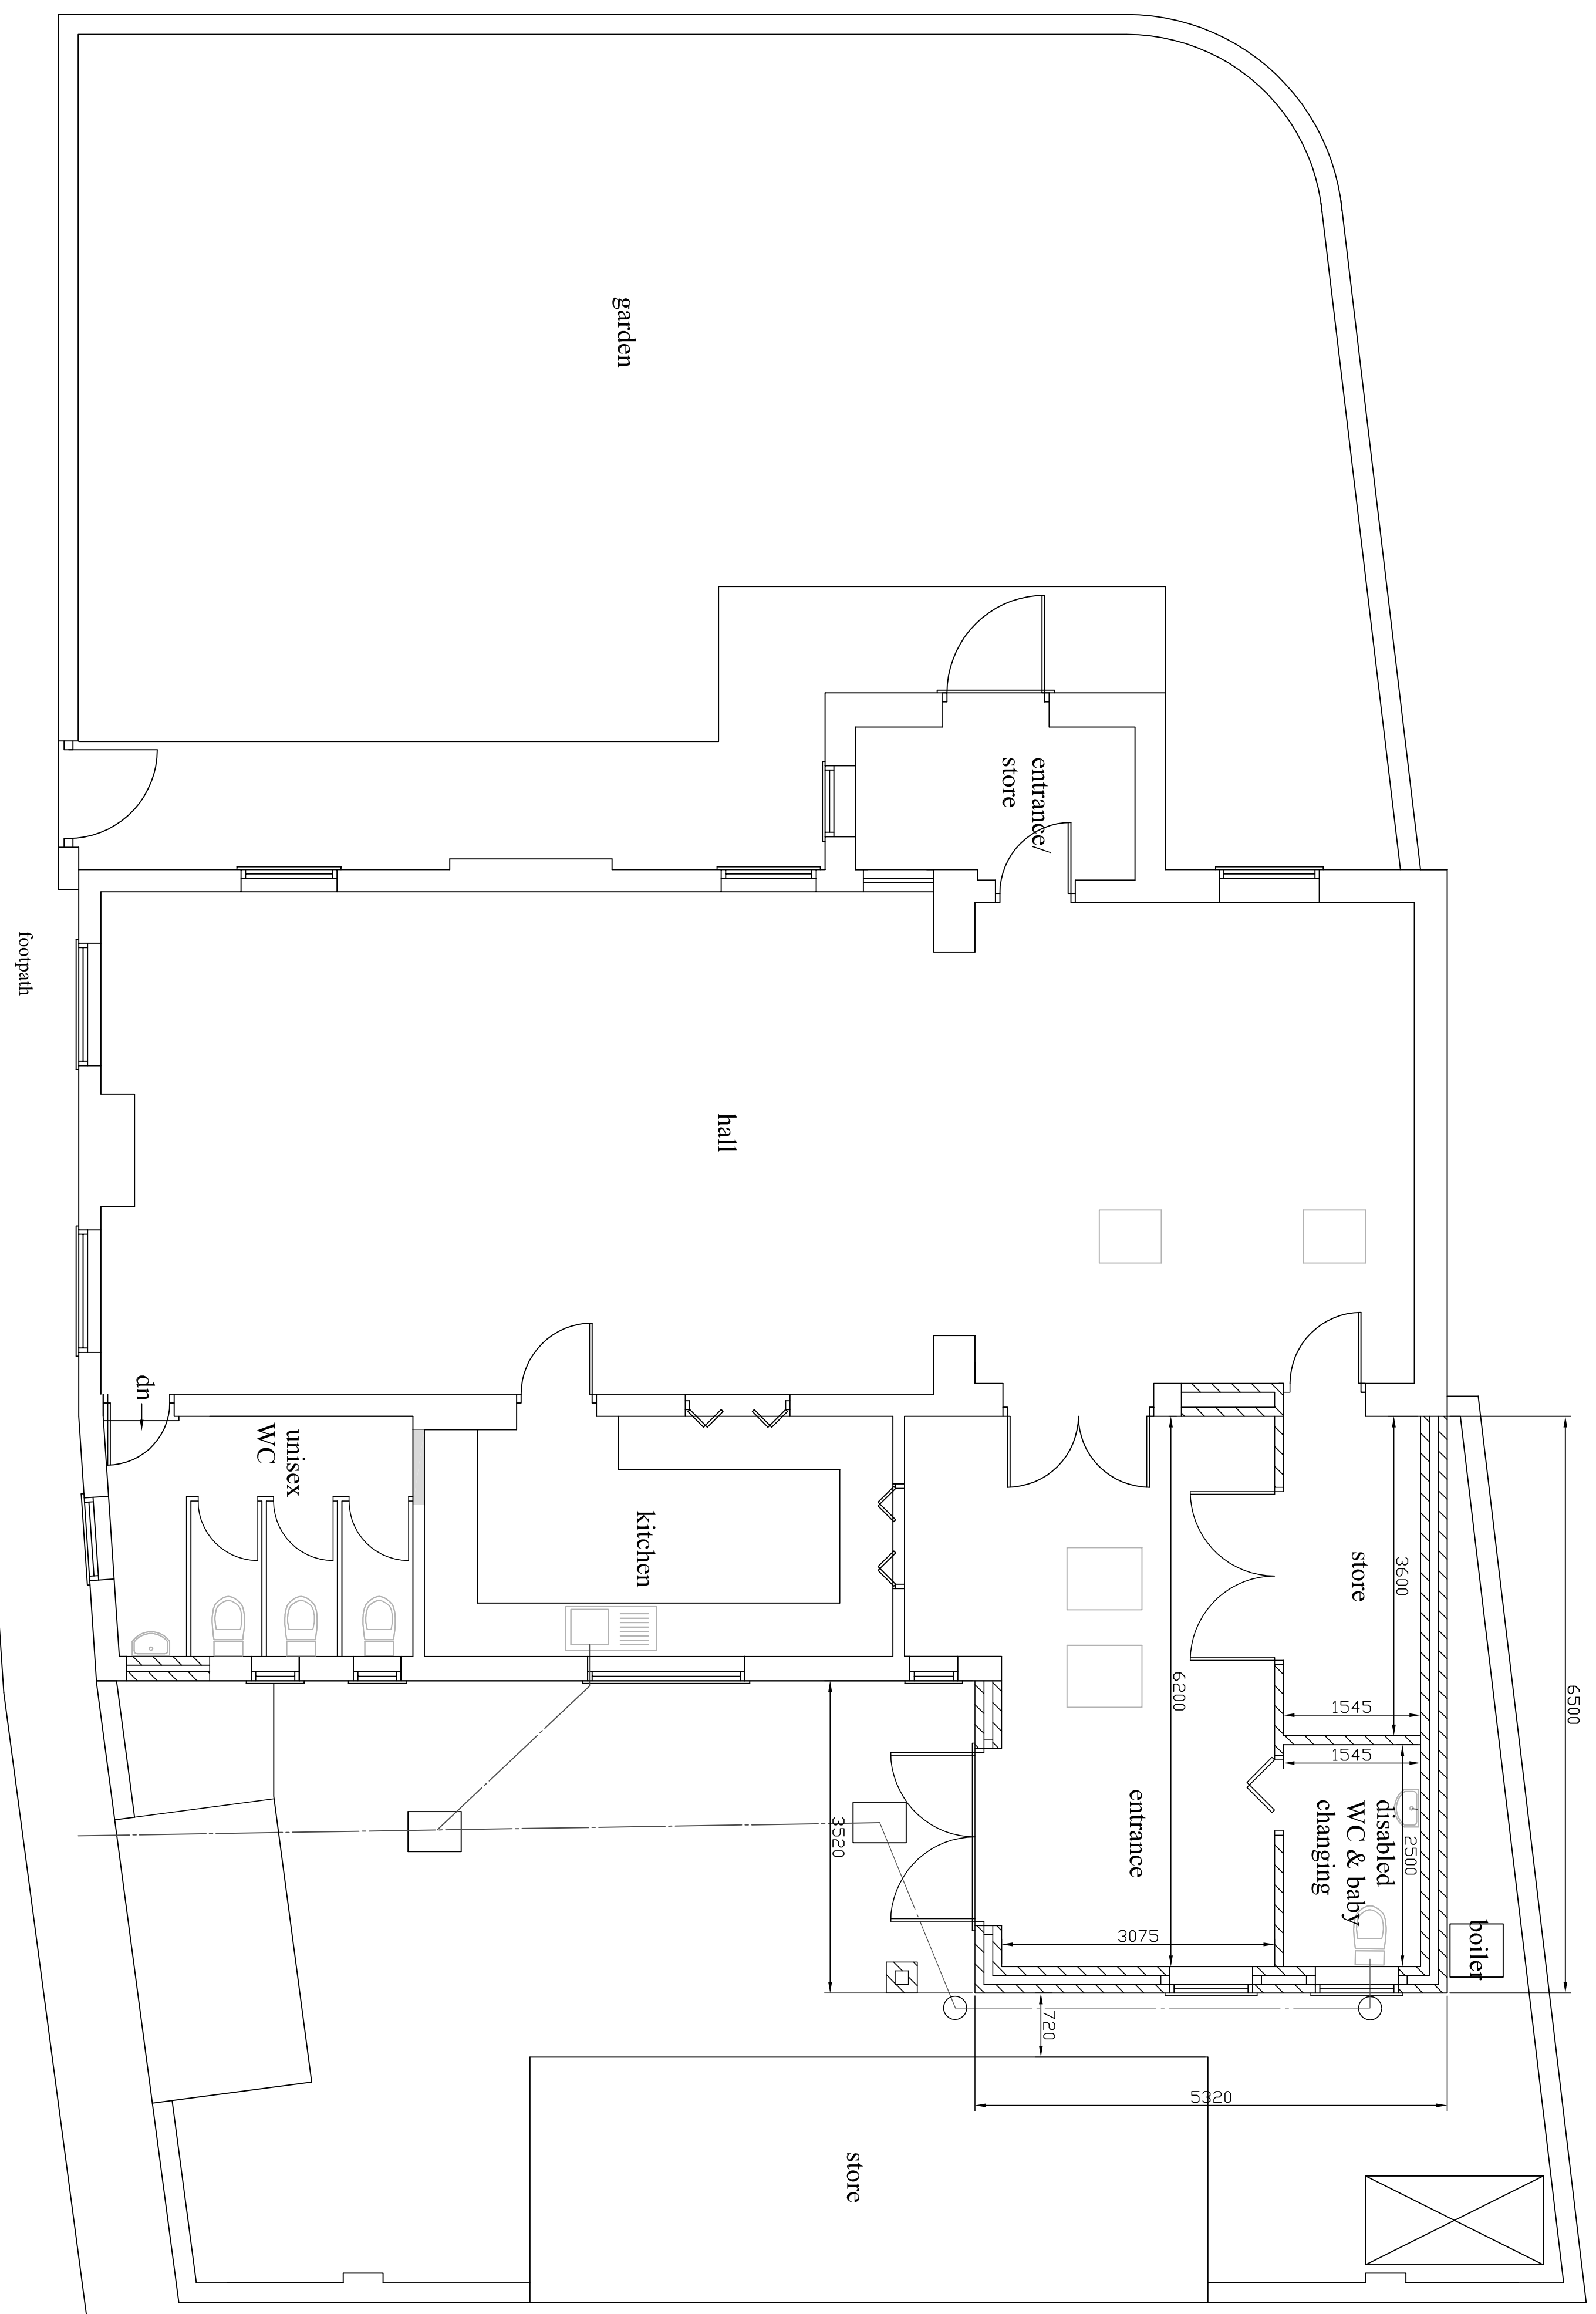

ground floor plan & site plan

<p><i>Robert Room</i>  <i>Architectural Drawing Services</i></p> <p>SA: 01759 301112      mobile: 07703 185039          Fax: 01759 321112          Email: <a href="mailto:robert.room@robertroomarchitectural.co.uk">robert.room@robertroomarchitectural.co.uk</a></p>	
client	East Cottingwith Village Hall
site	Village Hall East Cottingwith
job	New entrance and ground floor extension
drawing	Plans & elevations as proposed
date	January 2019
scale	1:50, 1:100
drawn by	Rob Room
rev	
dwg no.	E01 / 1714 / 03